





00 PLAN 750 Tenure Plan
1:750

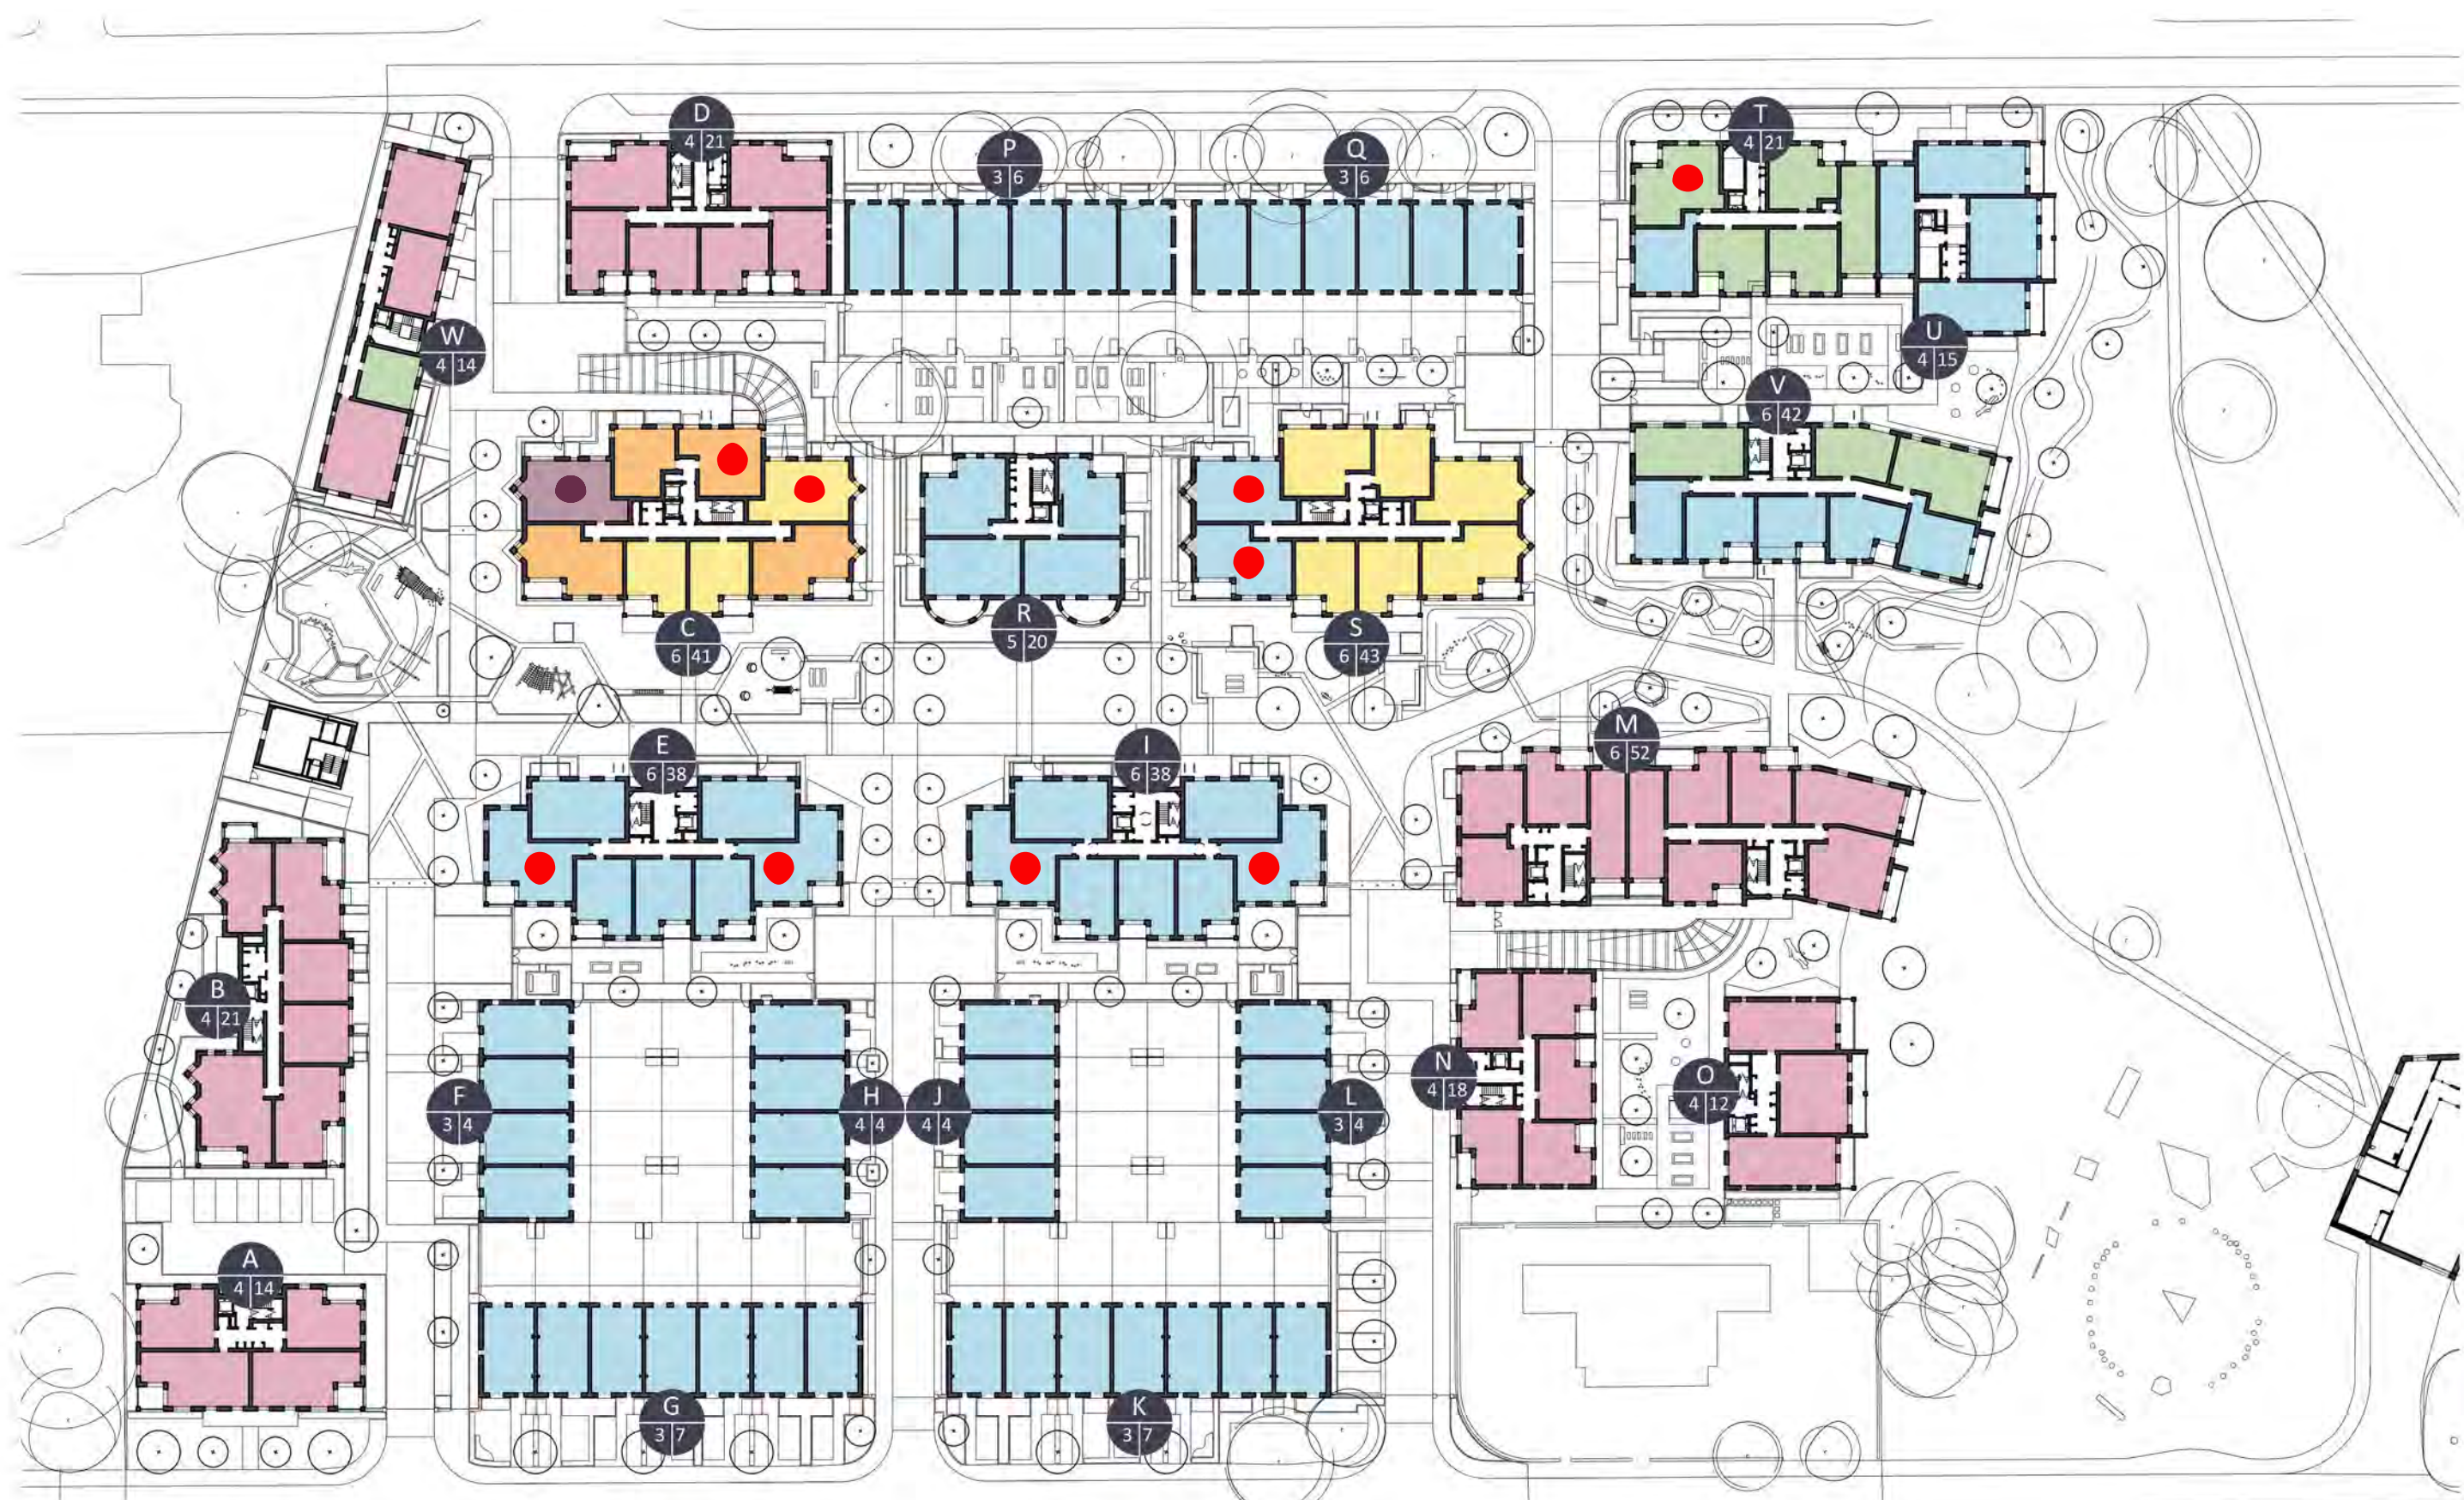


01 PLAN 750 Tenure Plan
1:750

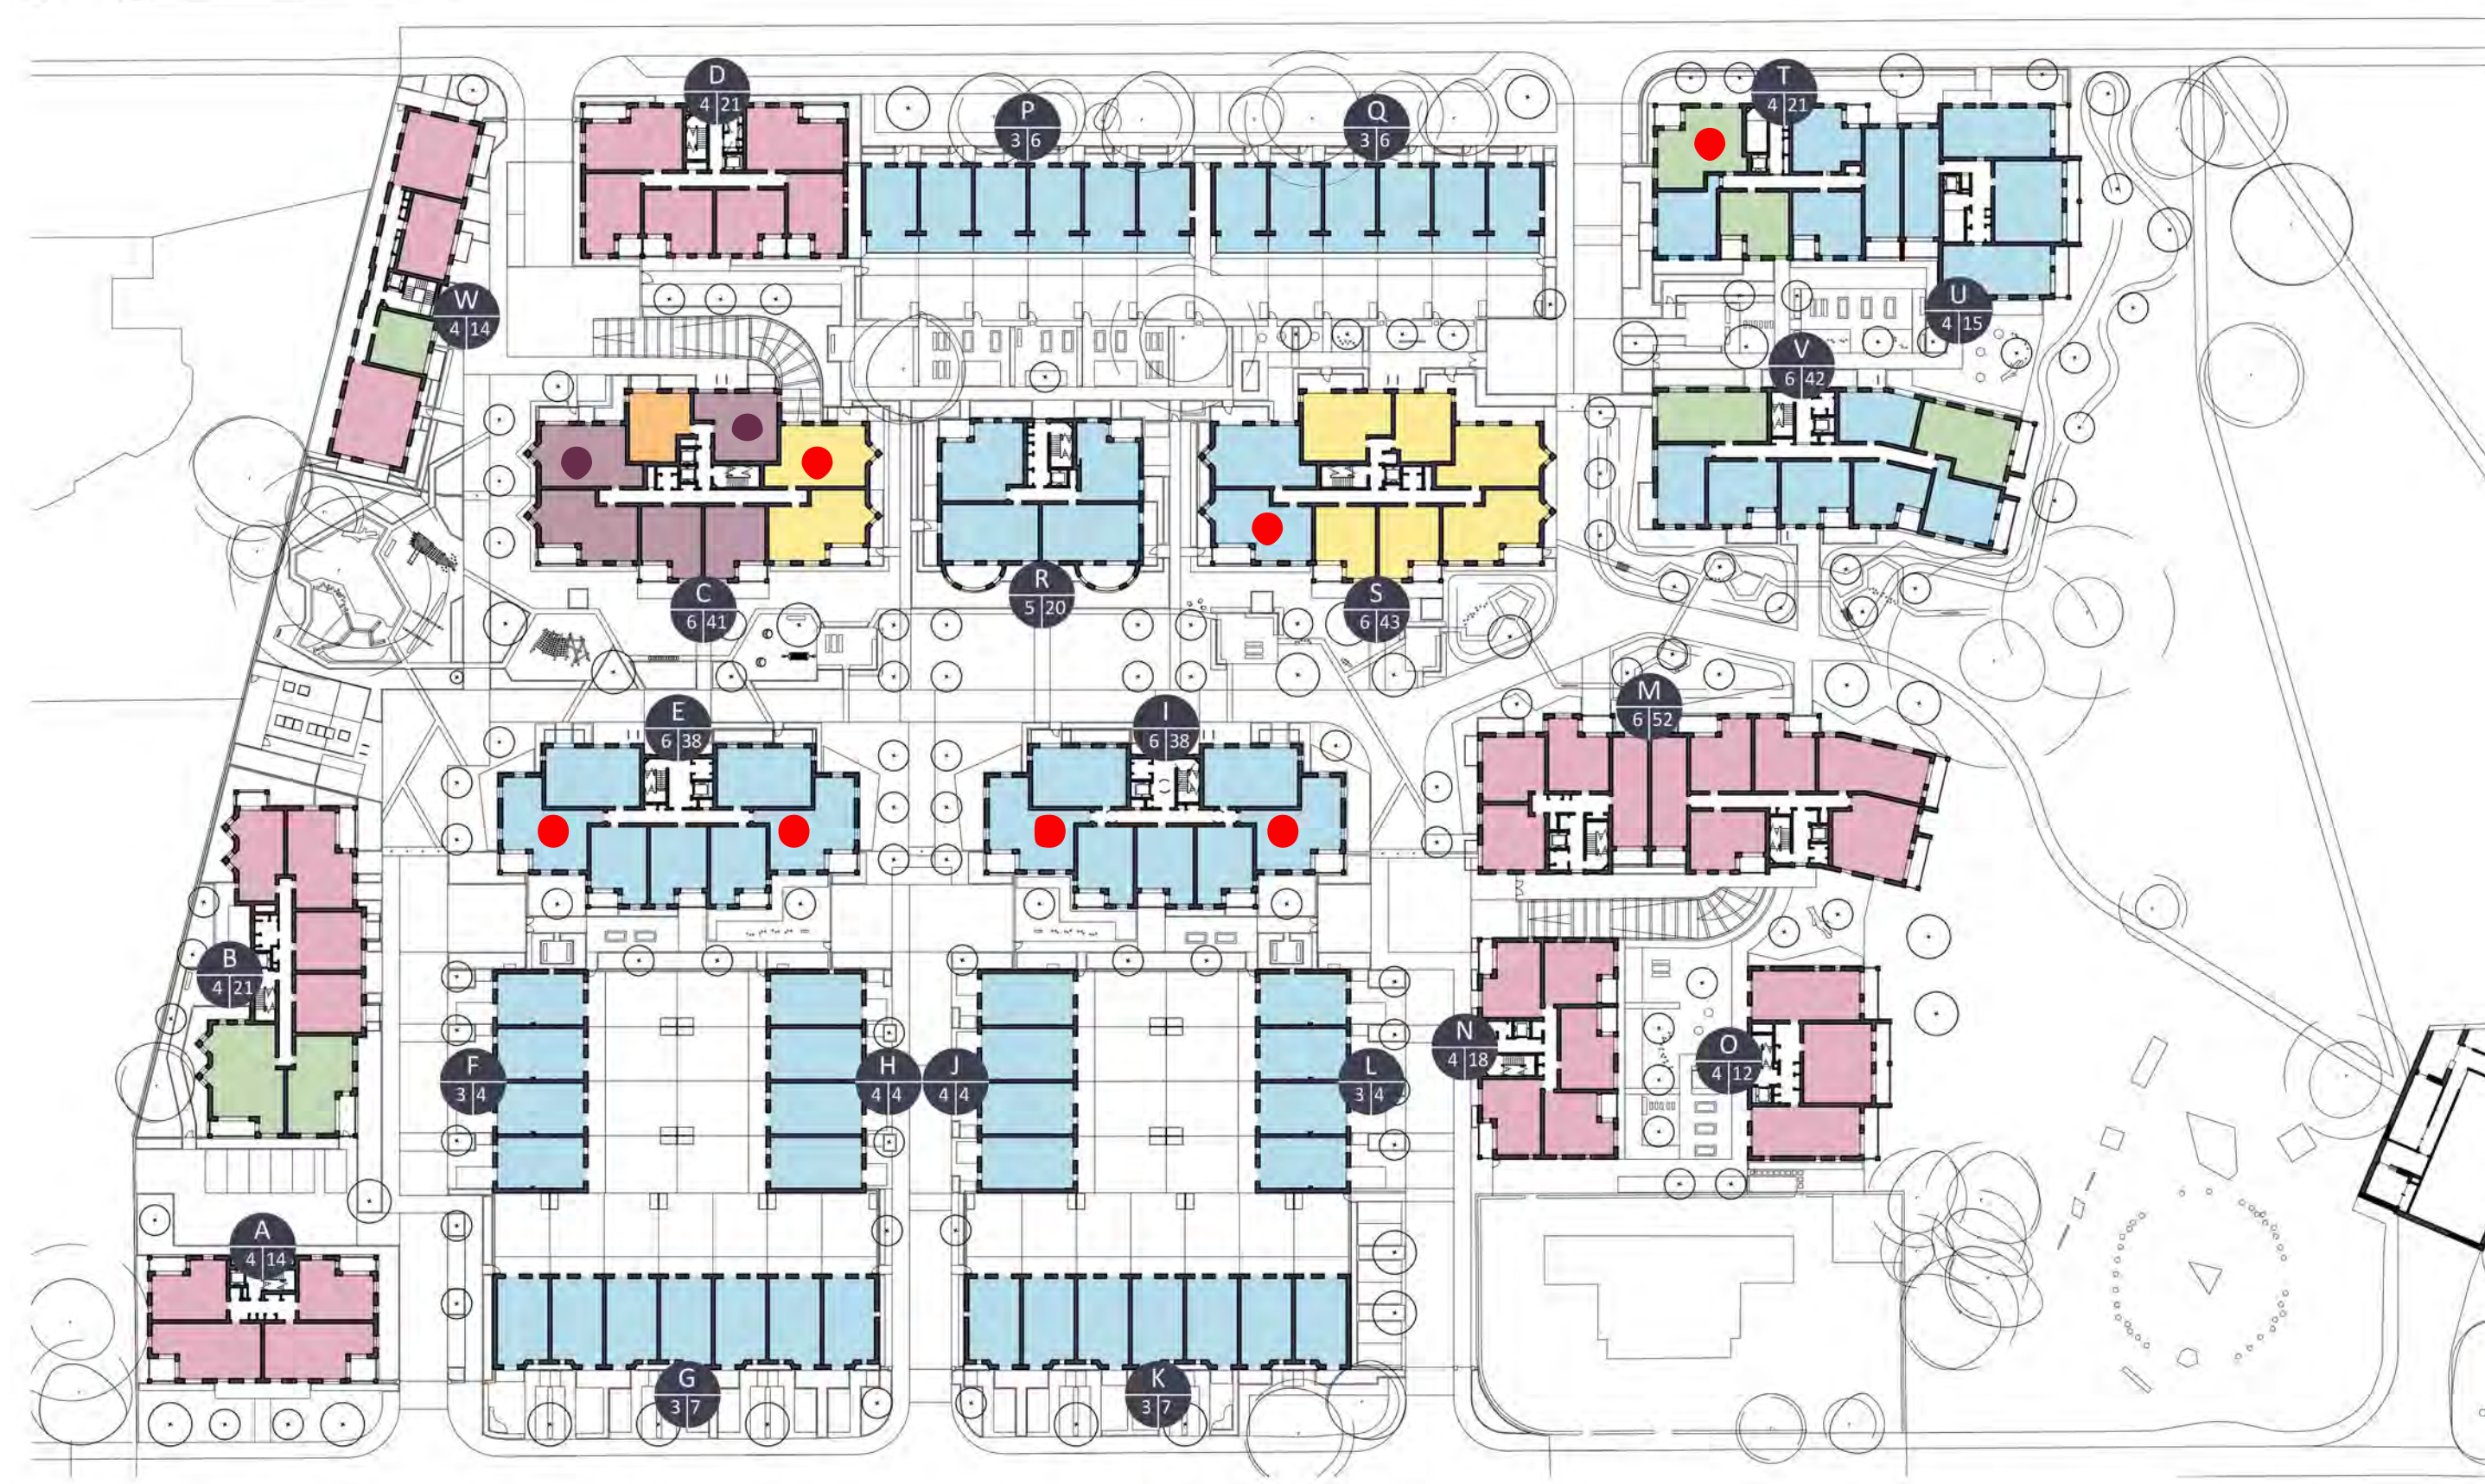


02 PLAN 750 Tenure Plan
1:750



03 PLAN 750 Tenure Plan
1:750

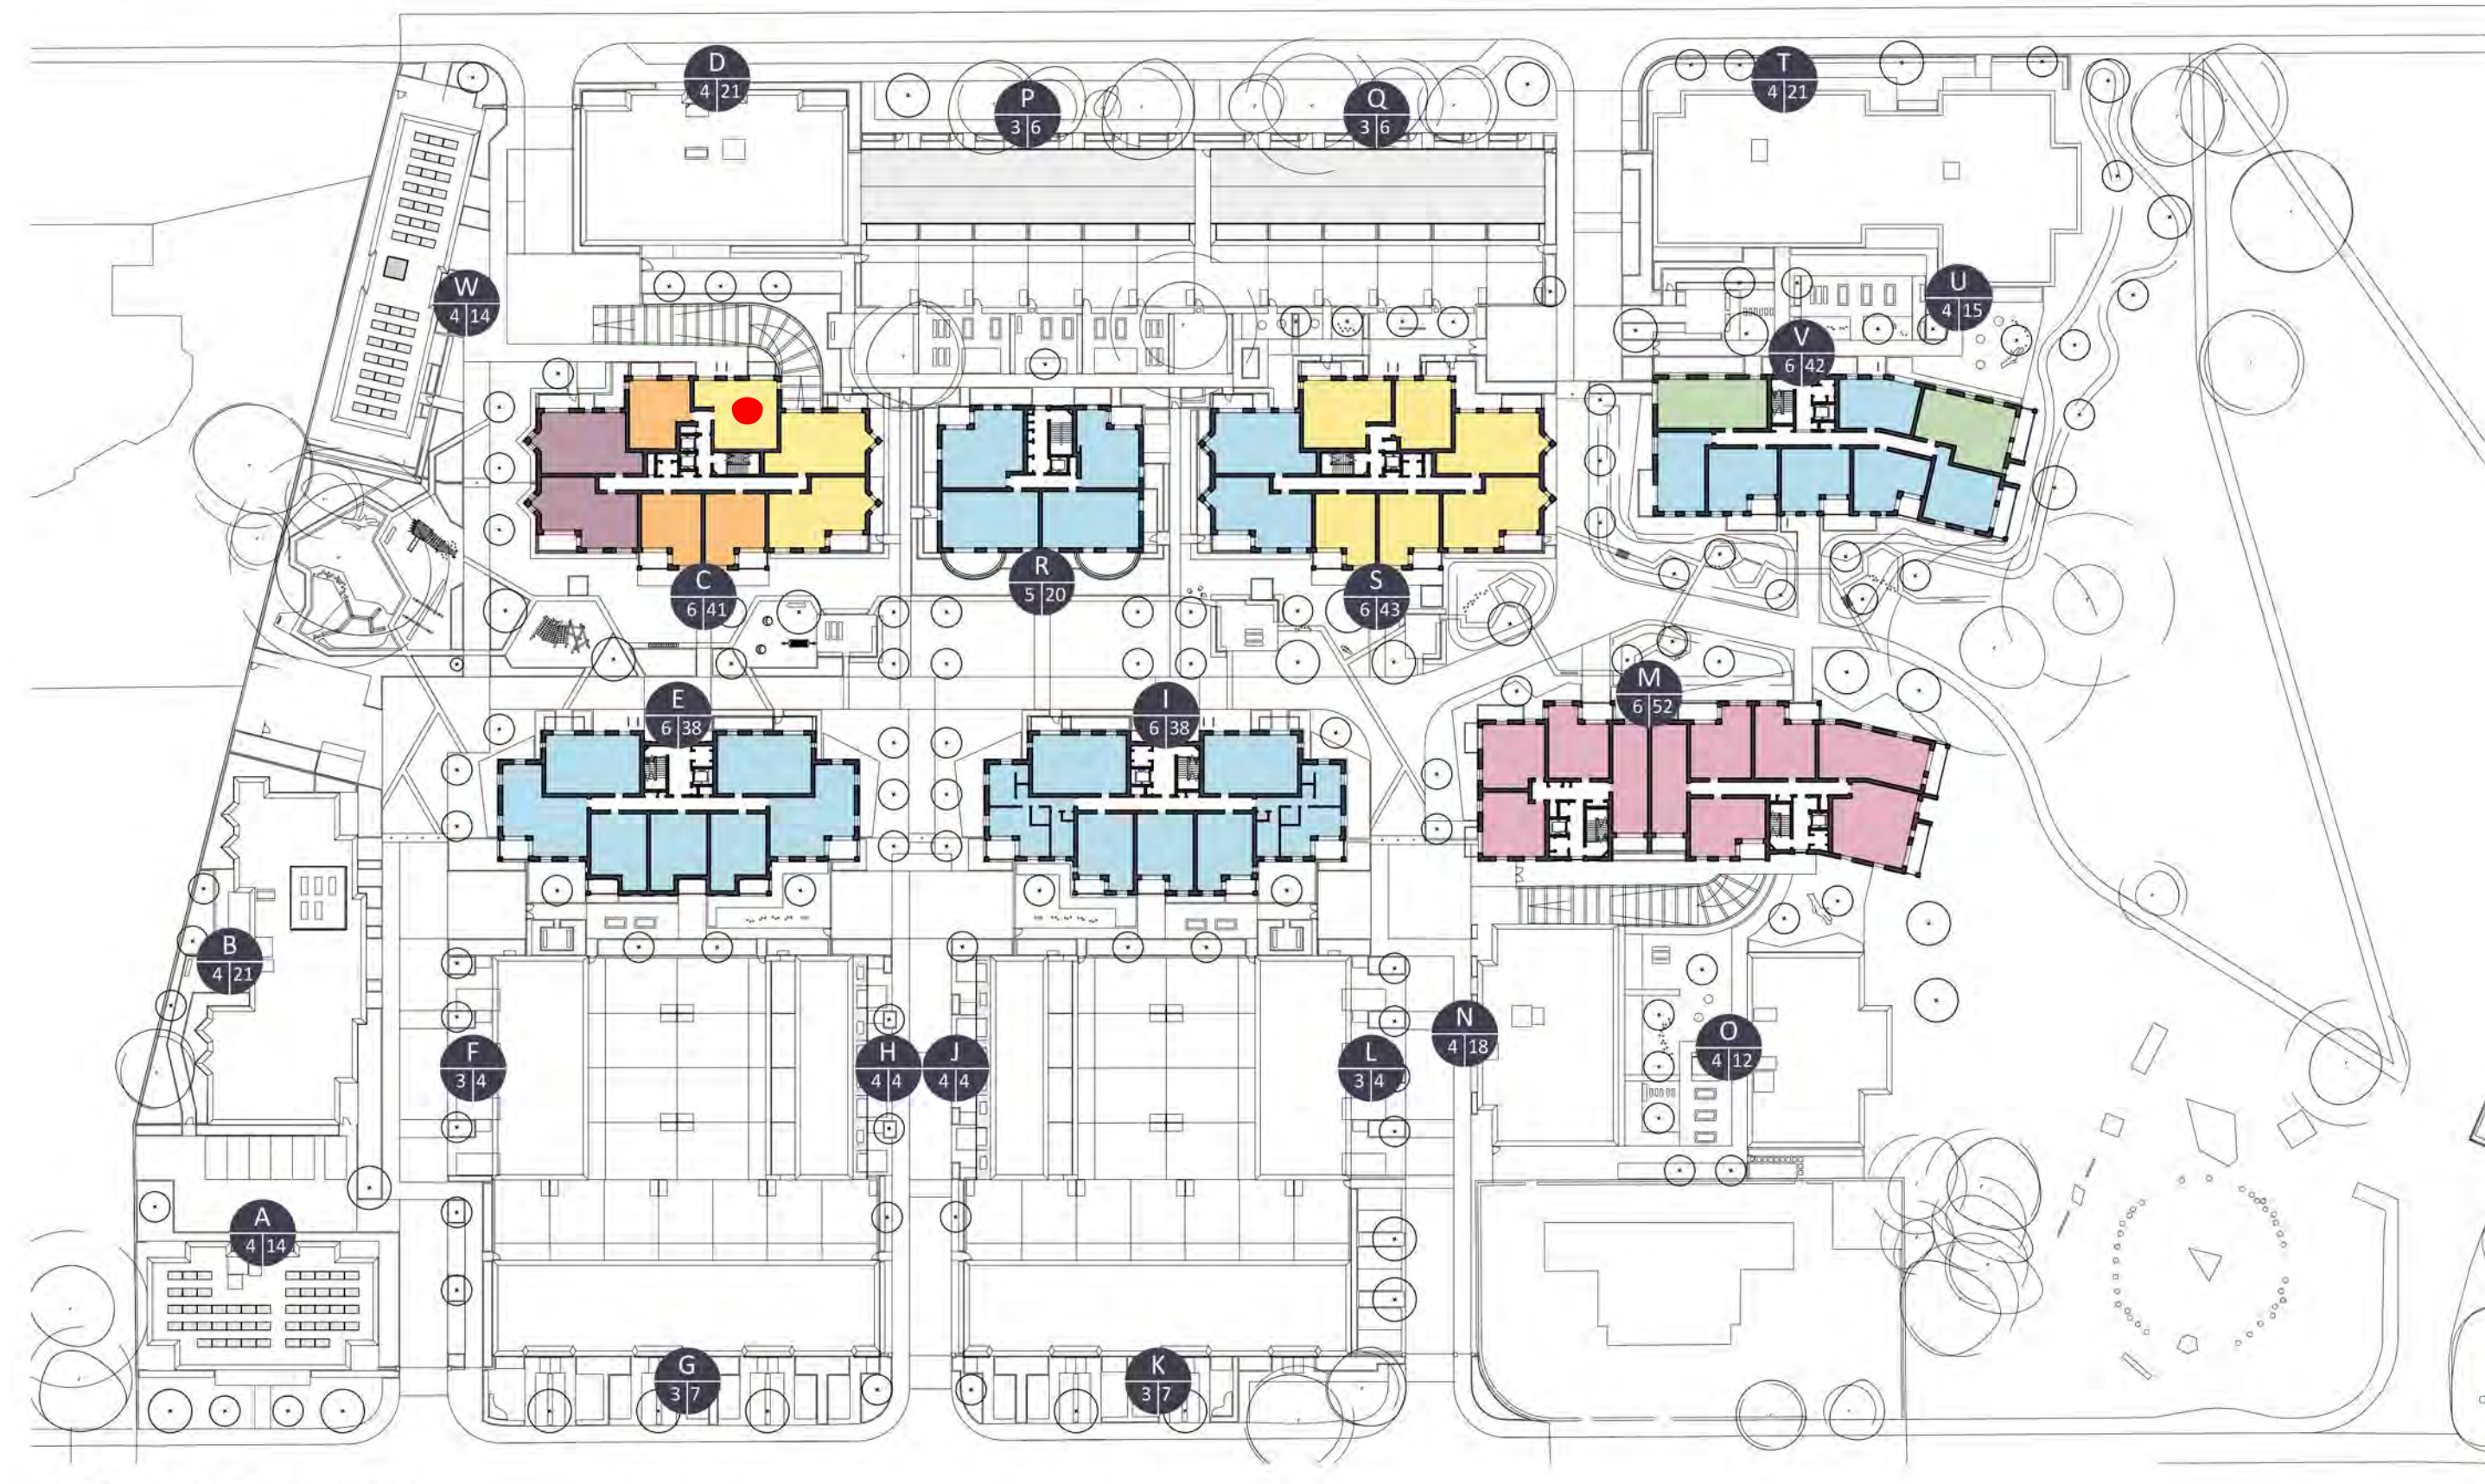

04 PLAN 750 Tenure Plan
1:750

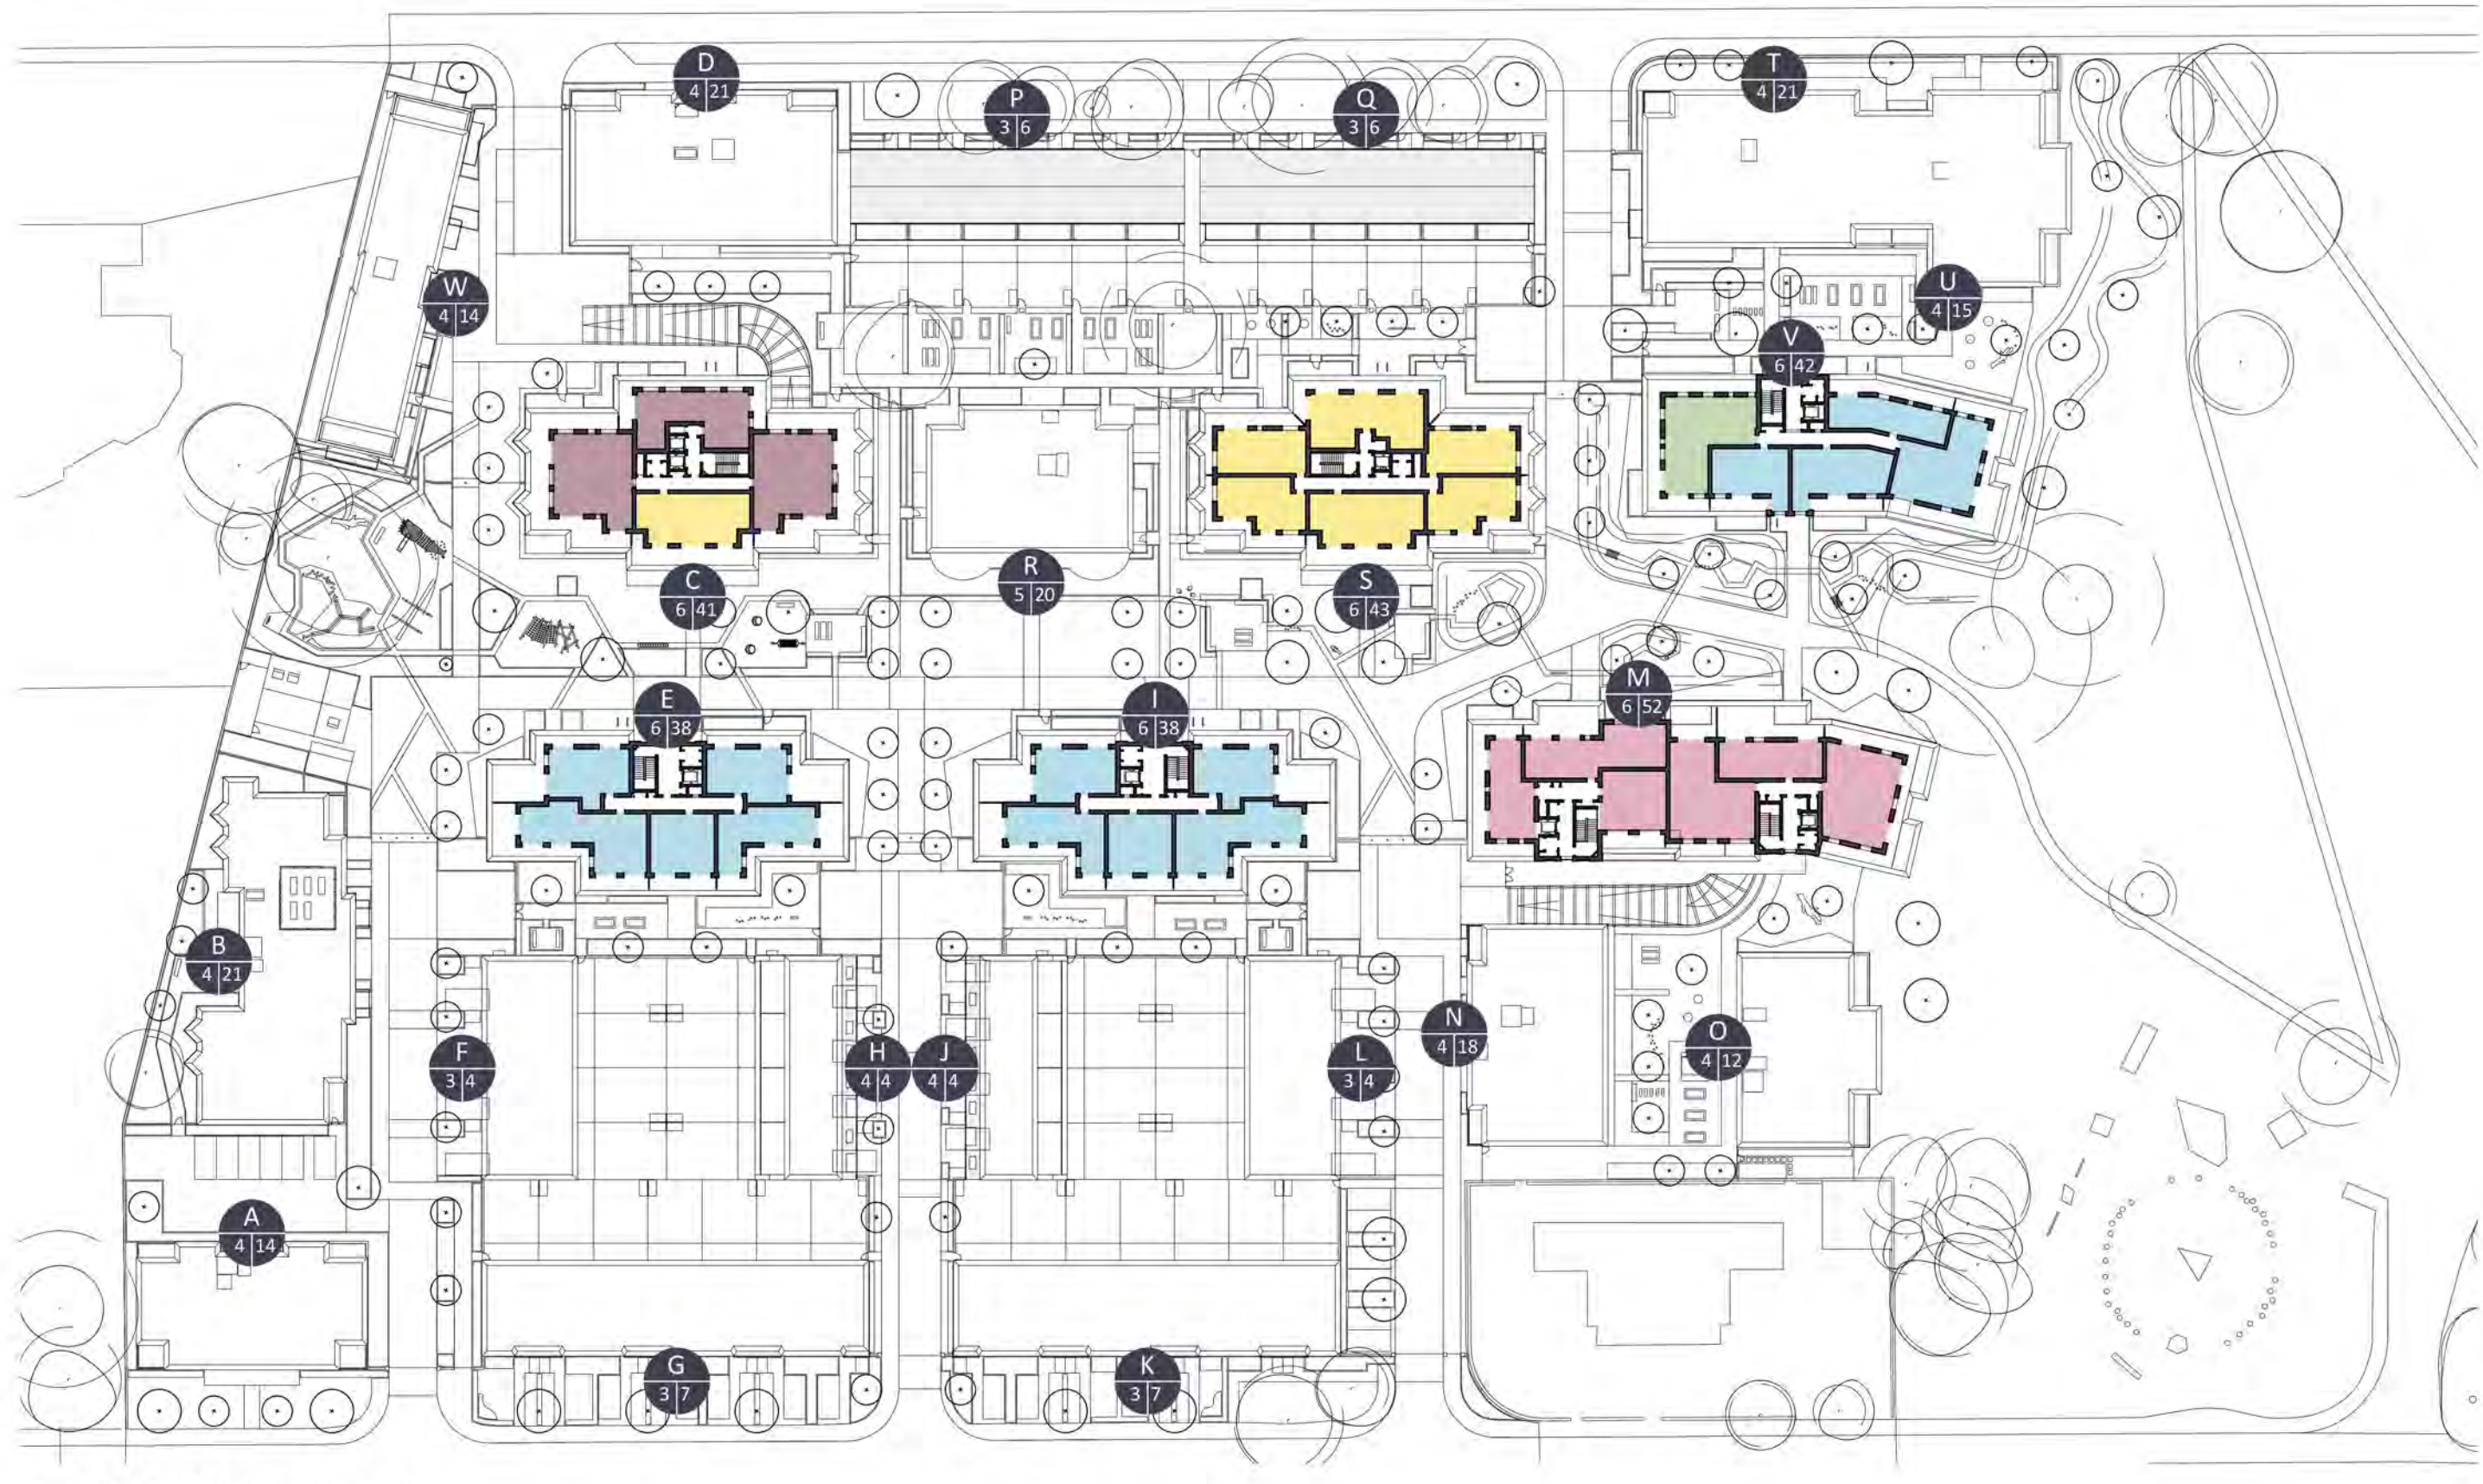

05 PLAN 750 Tenure Plan
1:750

Tenure Key:

- MS Market sale
- ARR Affordable Rent Reprovision
- ARA Affordable Rent Additional
- S/O Shared Ownership
- LR Indicative Leaseholder Reprovision
- LLR London Living Rent
- M4(3) Adaptable
- M4(3) Accessible

Notes:
Do not scale. All dimensions are in millimetres unless otherwise stated. This drawing should be read in conjunction with all relevant project information and control documentation. All dimensions to be checked prior to fabrication and/or commencement of works. All works to comply with all relevant legal standards, Building regulations and warranty provider requirements. Report any discrepancies, if in doubt ask.

| Revision | No. | Date | Description | Drawn | Checked |
|----------|-----|----------|---|-------|---------|
| C02 | A3 | 26.04.22 | Planning issue | JR | CD |
| C03 | A3 | 18.08.22 | Mines street amended to include path, Ashburnham road parking amended | JR | CD |

| | |
|--|--------------------------|
| Client Name: Hill Residential | |
| Project Name: Ham Close Regeneration | |
| Drawing Name: Proposed Masterplan Tenure | |
| Drawing Number: HCR-RPTW-S01-ZZ-DR-A-0140 | Scale: A3 |
| Project No: 21-090 | Issue No: 03 |
| Drawn by: SC | As Indicated @ AD |

PLANNING ISSUE

40 Norman Road,
Greenwich, London
SE10 9JX
t. 020 8293 5175
egw.co.uk

